


PROPOSED NORTH ELEVATION - CITY HALL

1/8" = 1'-0"



PROPOSED WEST ELEVATION - CITY HALL

1/8" = 1'-0"

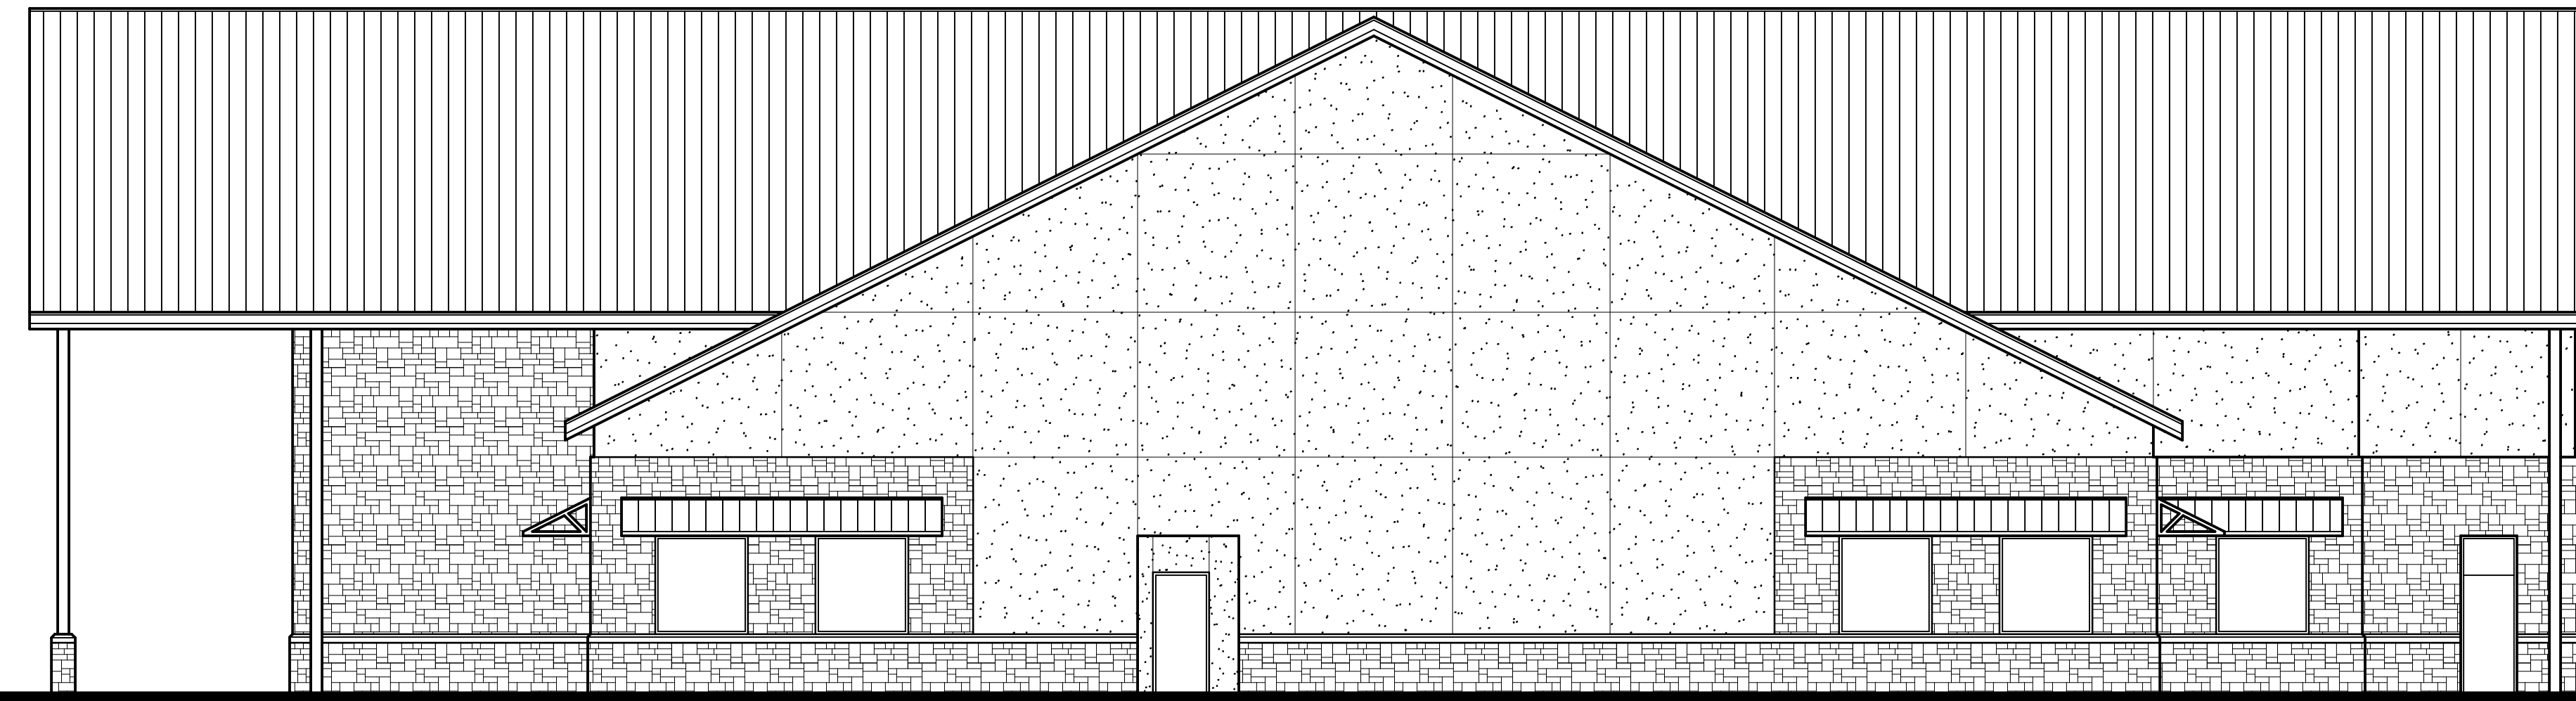

PROPOSED FLOOR PLAN - COMMUNITY ROOM

1/8" = 1'-0" 